

Proposed Site Plan 1:500



Status  
PRE LIM  
  
Not For  
Construction

Scale @ A3  
1:500  
  
Project No:  
N/A

Purpose of Issue  
Planning Permission  
  
Date  
05 September 2022

Originator  
Peter Philip Developments  
  
Drawn by  
JW  
  
Checked by  
APPJ

Project Address




Project Description  
Single Storey Side Extension

Layout Title  
Site Plans  
Proposed Block Plan 1:500

Drawing Number							
project	originator	zone	level	type	role	number	rev
LN11LZ	- PPD -	-	-	-	- N/A -	2001	

1. Do not scale off this drawing. All dimensions and levels to be checked on site before ordering materials or commencing work.
2. The owner of the property (or land) is ultimately responsible for complying with the relevant Planning Rules, Building Regulations and Party Wall etc. Act.
3. Any discrepancies to be reported to Peter Philip Developments Ltd prior to construction.
4. Peter Philip Developments accepts no liability for any expense, loss or damage arising from any variation made to this drawing or in the execution of the work.

©2019 Peter Philip Developments Limited. All rights reserved.

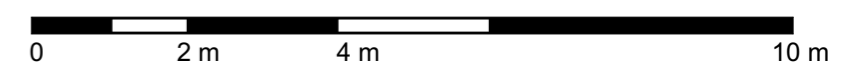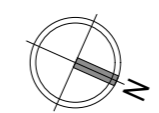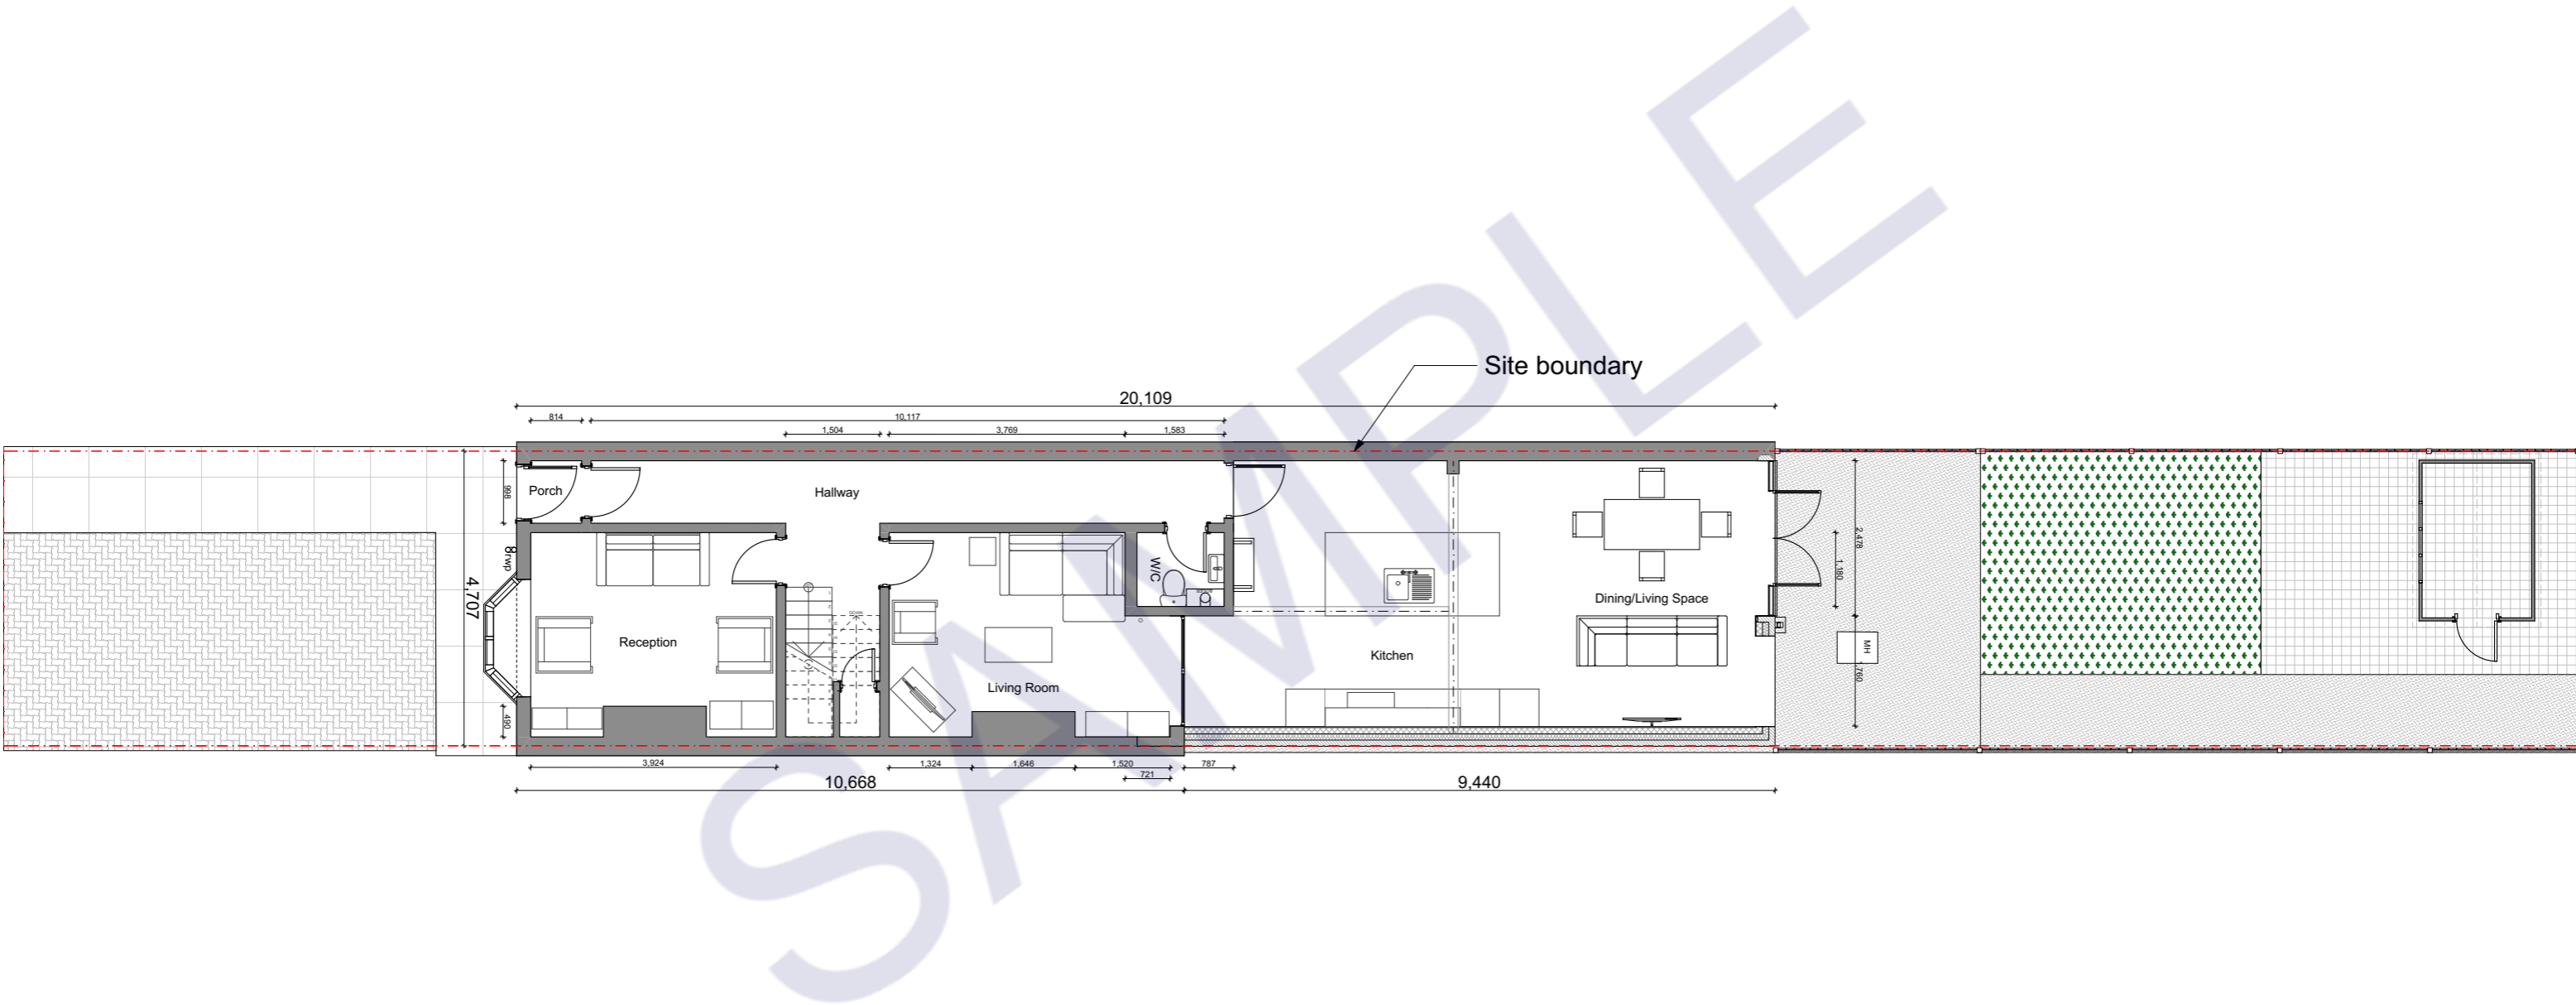


Proposed Site Plan 1:100

	Status PRE LIM	Scale @ A3 1:100	Purpose of Issue Planning Permission	Originator Peter Philip Developments	Project Address	Project Description Single Storey Side Extension	Layout Title Site Plans Proposed Site Plan	Drawing Number
	Not For Construction	Project No: N/A	Date 05 September 2022	Drawn by JW	Checked by APPJ			project   originator   zone   level   type   role   number   rev
								LN11LZ - PPD - ZZ - XX - DR - N/A - 2002

1. Do not scale off this drawing. All dimensions and levels to be checked on site before ordering materials or commencing work.  
 2. The owner of the property (or land) is ultimately responsible for complying with the relevant Planning Rules, Building Regulations and Party Wall etc. Act.  
 3. Any discrepancies to be reported to Peter Philip Developments Ltd prior to construction.  
 4. Peter Philip Developments accepts no liability for any expense, loss or damage arising from any variation made to this drawing or in the execution of the work.

©2019 Peter Philip Developments Limited. All rights reserved.

New SVP required. Proposed drainage connections to be confirmed at technical stage.



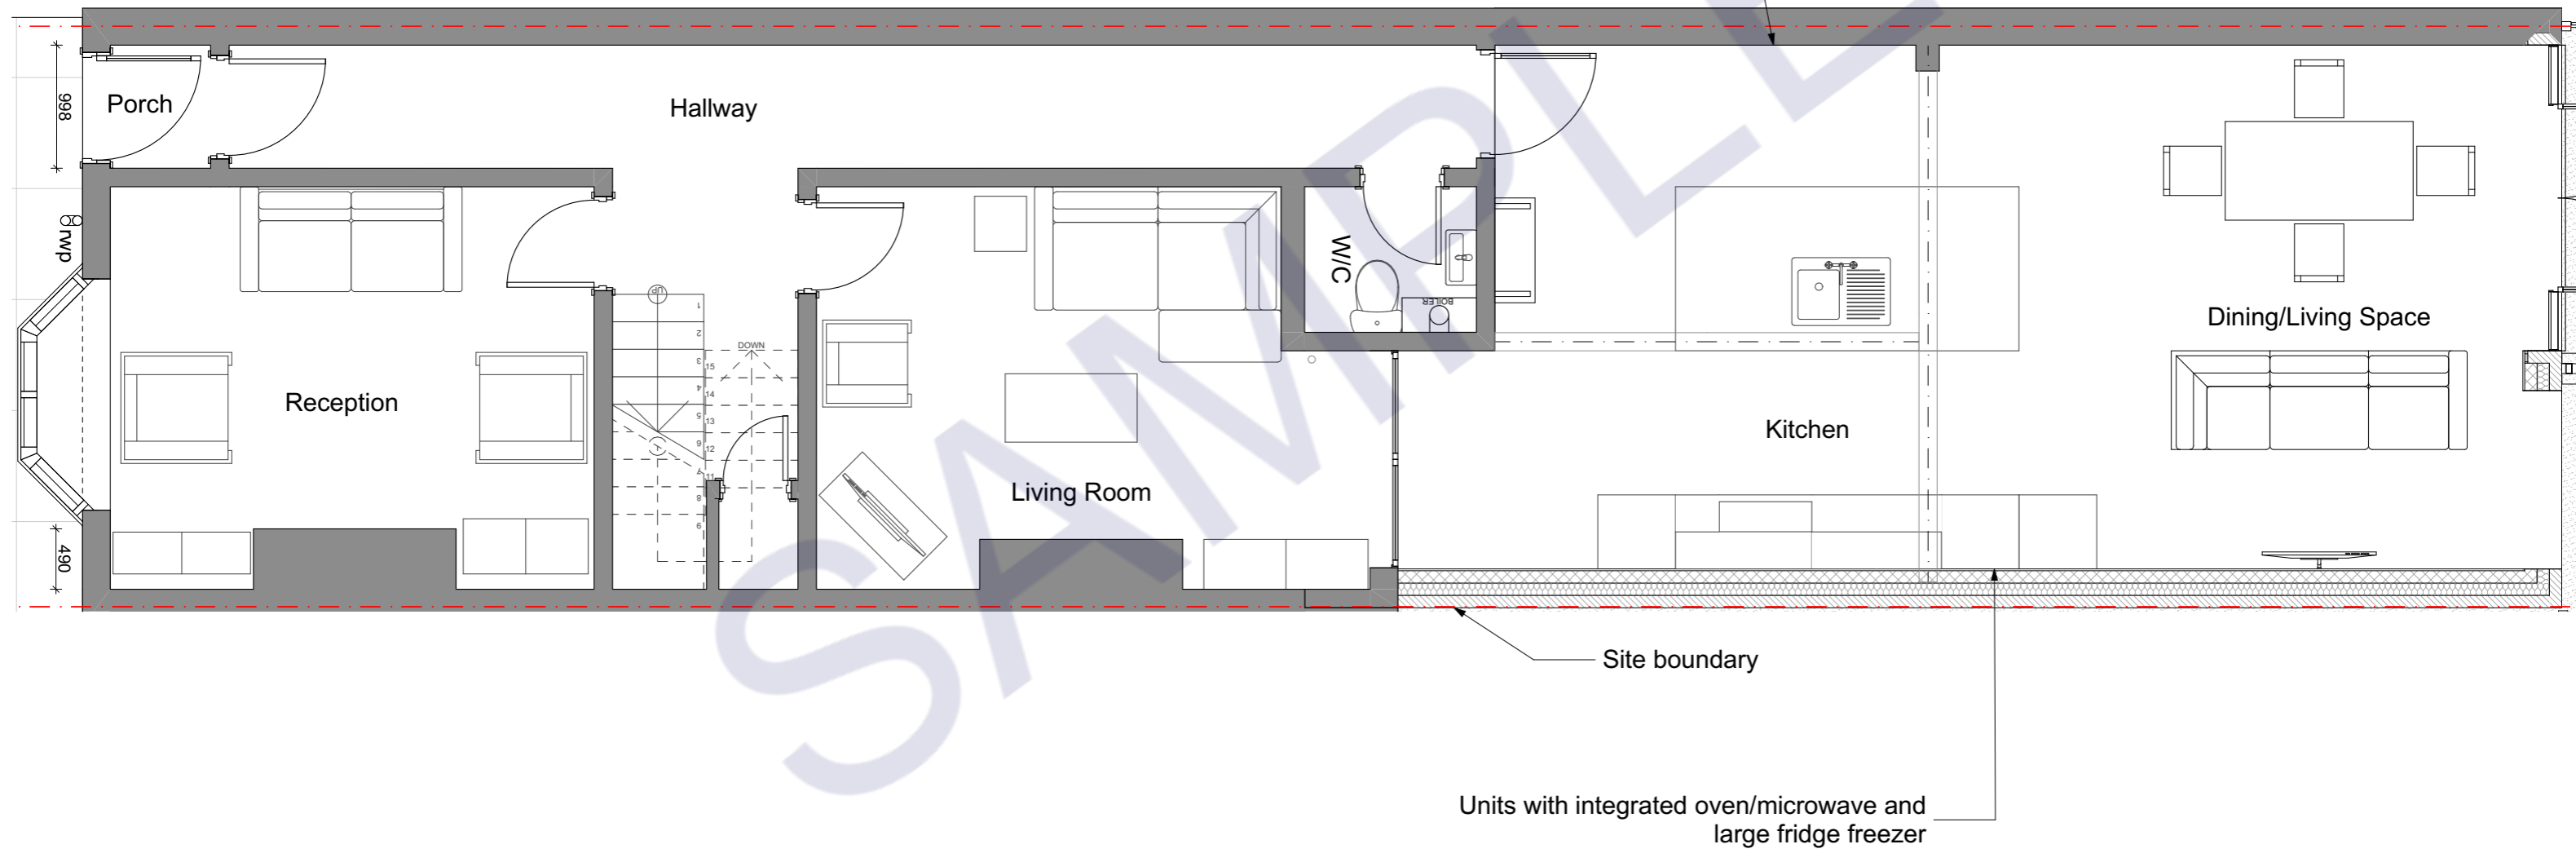


Proposed Ground Floor Plan

	Status	Scale @ A3	Purpose of Issue	Originator	Project Address	Project Description	Layout Title	Drawing Number
	PRE LIM	1:50	Planning Permission	Peter Philip Developments		Single Storey Side Extension	Plans Proposed Proposed Ground Floor Plan	project   originator   zone   level   type   role   number   rev LN11LZ - PPD - ZZ - GF - DR - N/A - 20101
	Not For Construction	Project No: N/A	Date: 05 September 2022	Drawn by: JW	Checked by: APPJ			

1. Do not scale off this drawing. All dimensions and levels to be checked on site before ordering materials or commencing work.
2. The owner of the property (or land) is ultimately responsible for complying with the relevant Planning Rules, Building Regulations and Party Wall etc. Act.
3. Any discrepancies to be reported to Peter Philip Developments Ltd prior to construction.
4. Peter Philip Developments accepts no liability for any expense, loss or damage arising from any variation made to this drawing or in the execution of the work.

©2019 Peter Philip Developments Limited. All rights reserved.

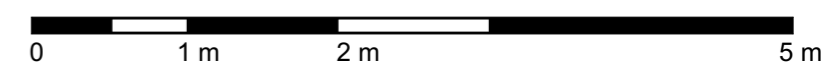
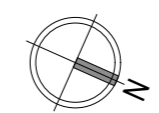
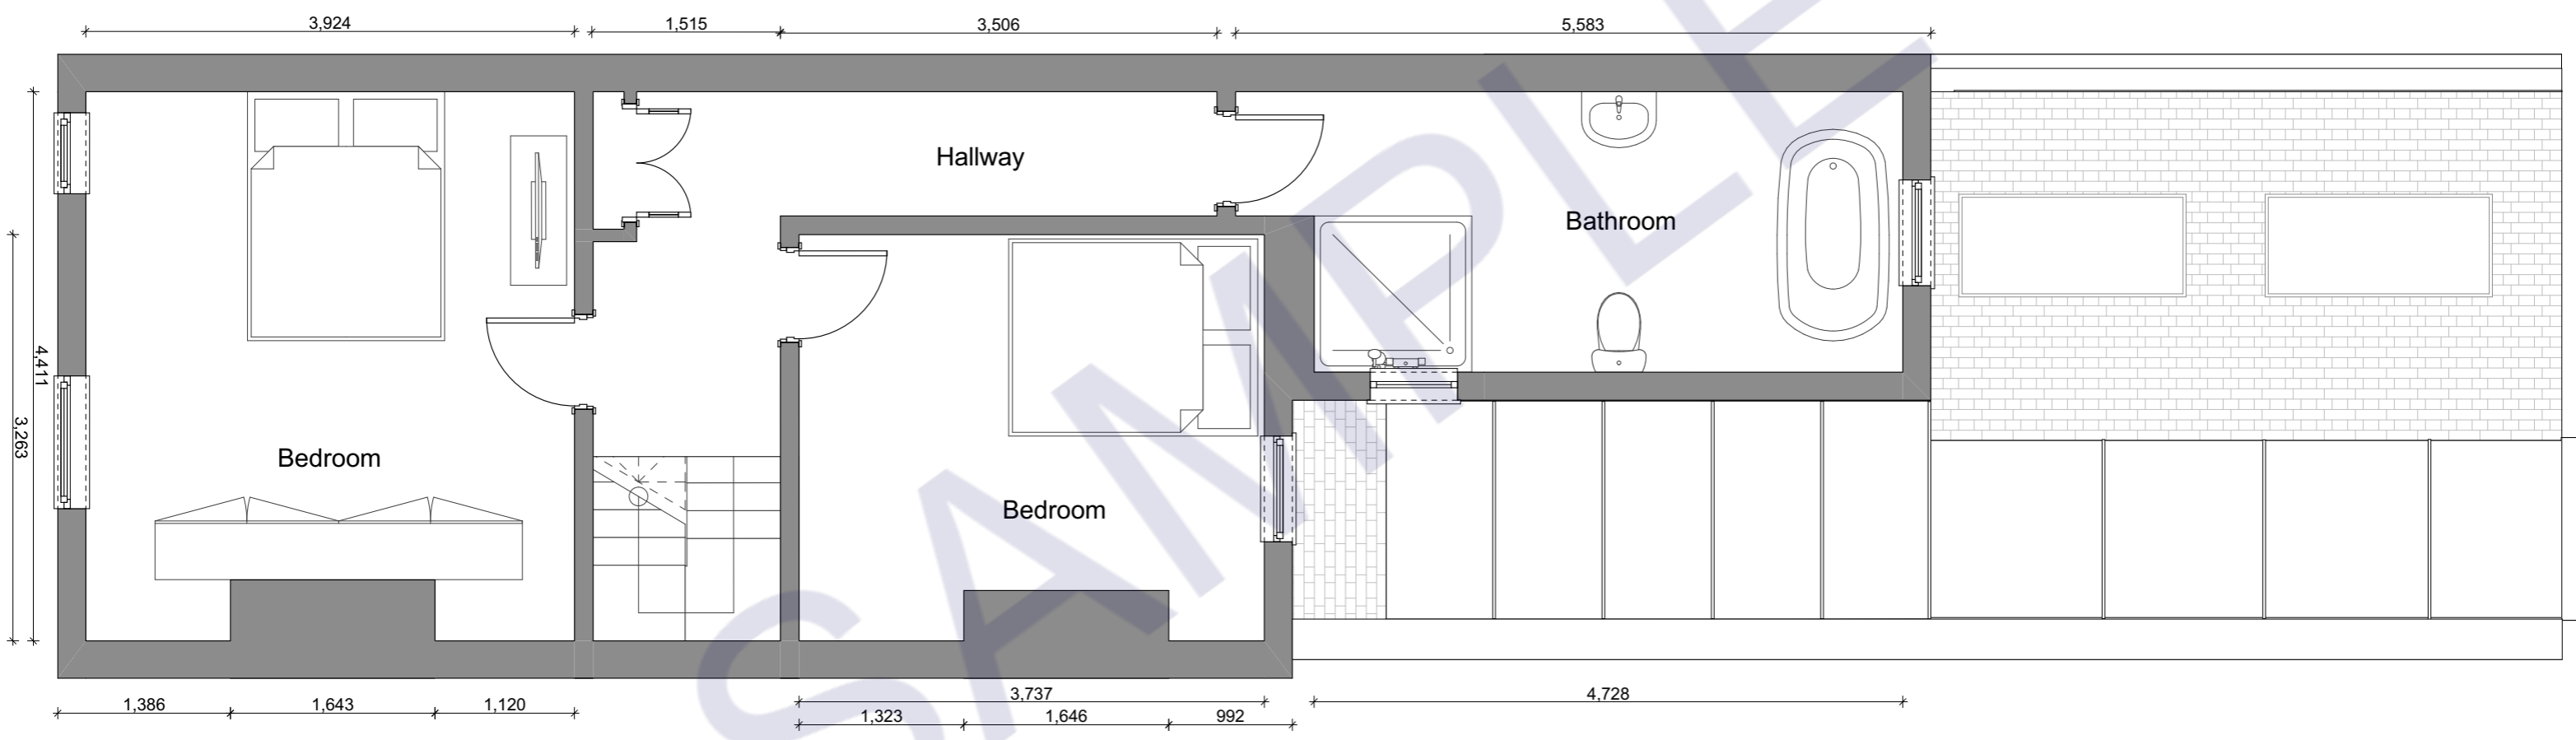


Proposed First Floor Plan

	Status PRE LIM	Scale @ A3 1:50	Purpose of Issue Planning Permission	Originator Peter Philip Developments	Project Address	Project Description Single Storey Side Extension	Layout Title Plans Proposed Proposed First Floor Plan	Drawing Number															
	Not For Construction	Project No: N/A	Date 05 September 2022	Drawn by JW	Checked by APPJ			<table border="1"> <thead> <tr> <th>project</th> <th>originator</th> <th>zone</th> <th>level</th> <th>type</th> <th>role</th> <th>number</th> <th>rev</th> </tr> </thead> <tbody> <tr> <td>LN11LZ</td> <td>-PPD</td> <td>-ZZ</td> <td>-FF</td> <td>-DR</td> <td>-N/A</td> <td>20102</td> <td></td> </tr> </tbody> </table>	project	originator	zone	level	type	role	number	rev	LN11LZ	-PPD	-ZZ	-FF	-DR	-N/A	20102
project	originator	zone	level	type	role	number	rev																
LN11LZ	-PPD	-ZZ	-FF	-DR	-N/A	20102																	

1. Do not scale off this drawing. All dimensions and levels to be checked on site before ordering materials or commencing work.
2. The owner of the property (or land) is ultimately responsible for complying with the relevant Planning Rules, Building Regulations and Party Wall etc. Act.
3. Any discrepancies to be reported to Peter Philip Developments Ltd prior to construction.
4. Peter Philip Developments accepts no liability for any expense, loss or damage arising from any variation made to this drawing or in the execution of the work.

©2019 Peter Philip Developments Limited. All rights reserved.

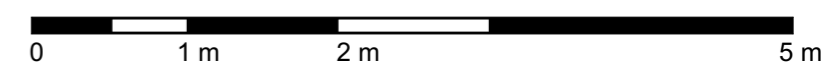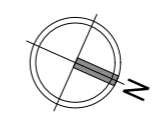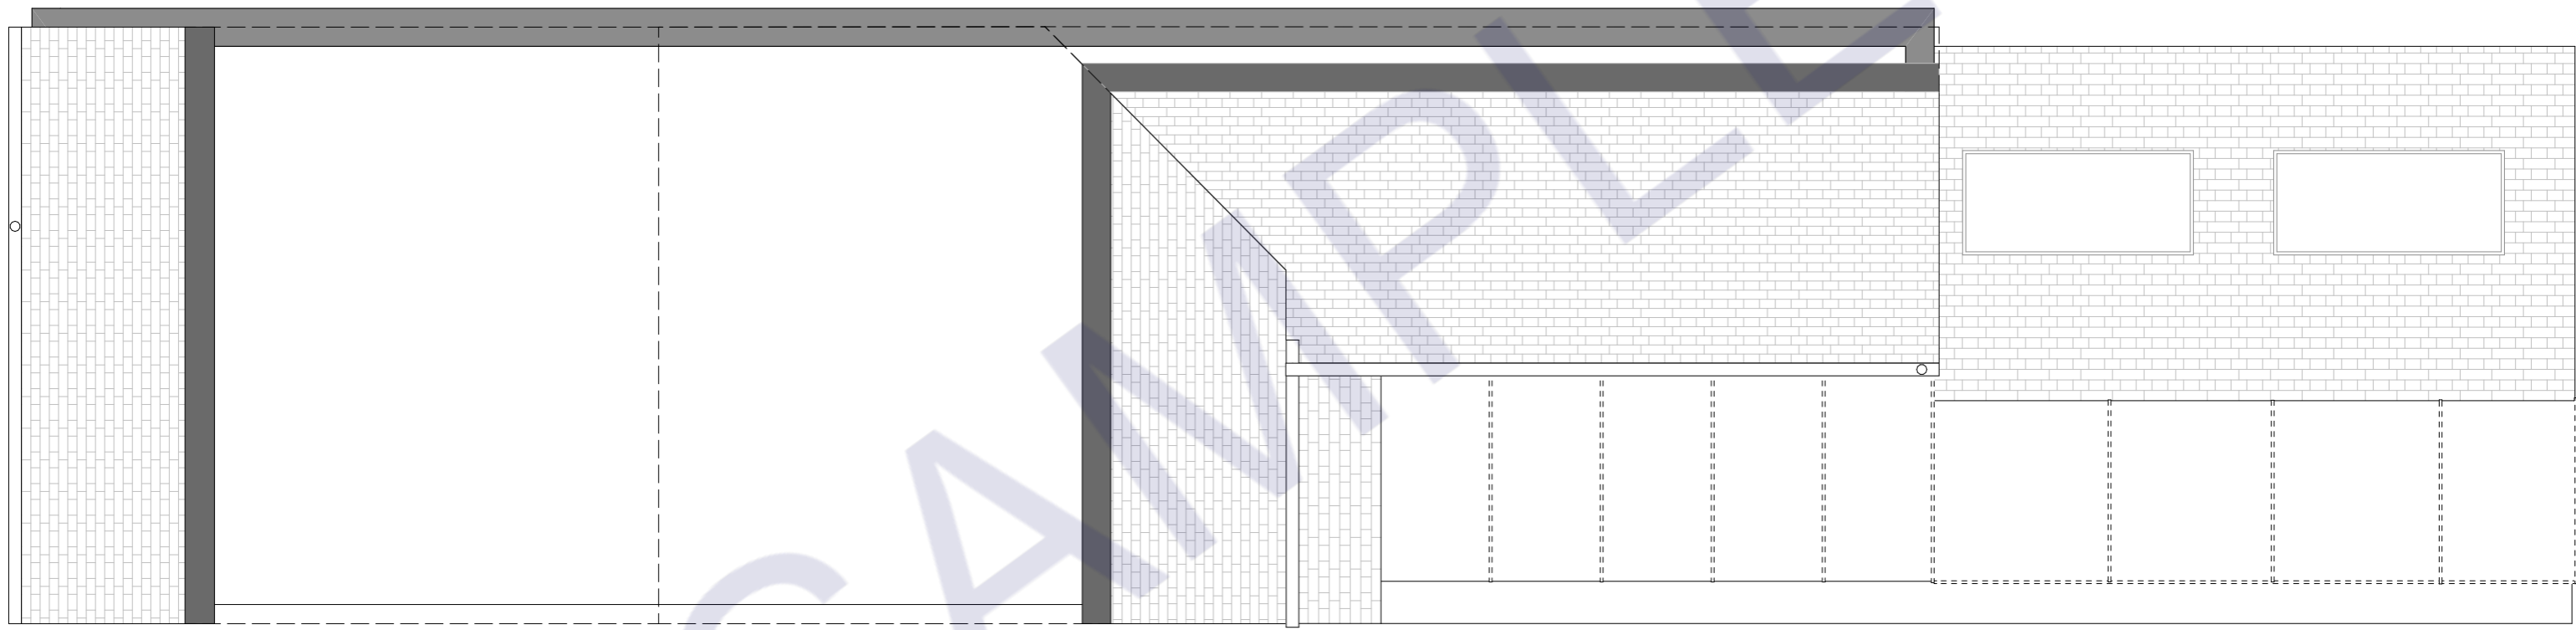

Proposed Loft Plan



Status PRE LIM	Scale @ A3 1:50	Purpose of Issue Planning Permission	Originator Peter Philip Developments	Project Address
Not For Construction	Project No: N/A	Date 05 September 2022	Drawn by JW	Checked by APPJ




Project Description Single Storey Side Extension
---

Layout Title Plans Proposed Proposed Loft Plan
--

Drawing Number							
project	originator	zone	level	type	role	number	rev
LN11LZ	- PPD	- ZZ	- SF	- PL	- N/A	- 20103	

1. Do not scale off this drawing. All dimensions and levels to be checked on site before ordering materials or commencing work.
2. The owner of the property (or land) is ultimately responsible for complying with the relevant Planning Rules, Building Regulations and Party Wall etc. Act.
3. Any discrepancies to be reported to Peter Philip Developments Ltd prior to construction.
4. Peter Philip Developments accepts no liability for any expense, loss or damage arising from any variation made to this drawing or in the execution of the work.

©2019 Peter Philip Developments Limited. All rights reserved.

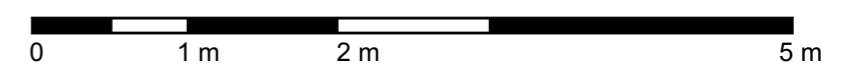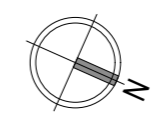
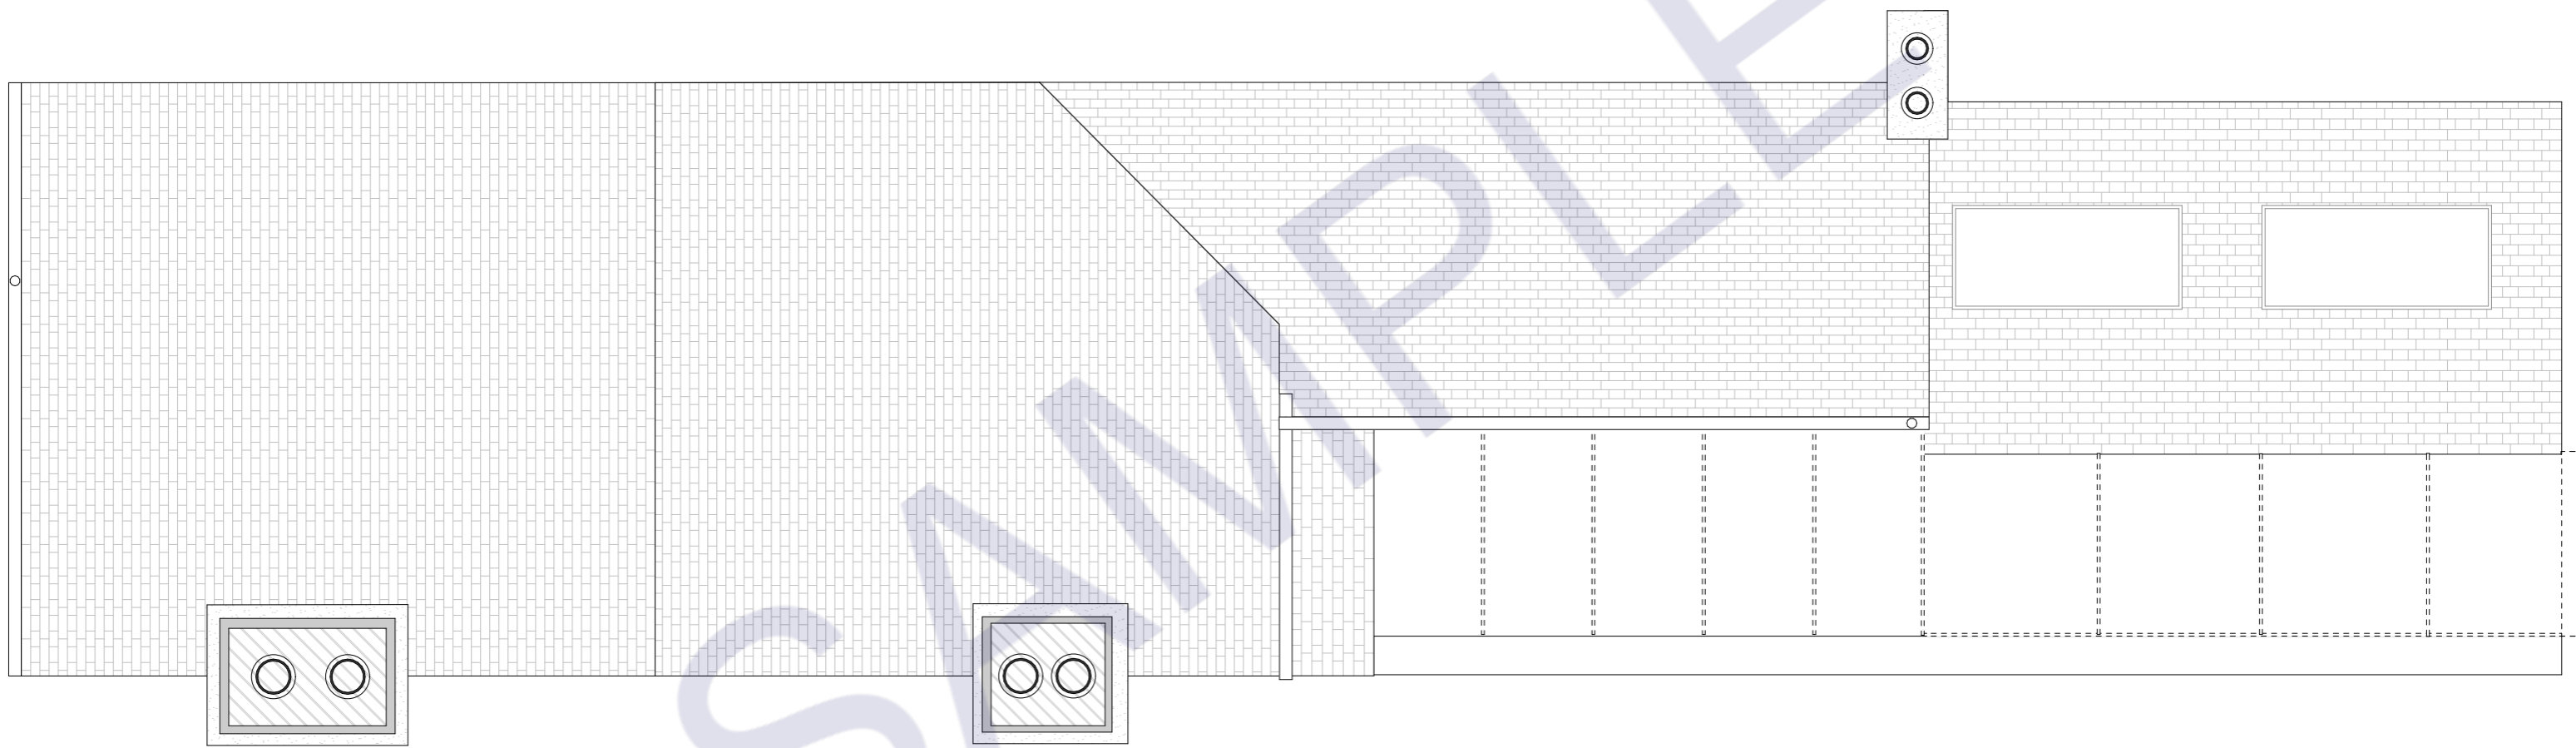


Proposed Roof Plan

	Status PRE LIM	Scale @ A3 1:50	Purpose of Issue Planning Permission	Originator Peter Philip Developments	Project Address	Project Description Single Storey Side Extension	Layout Title Plans Proposed Proposed Roof Plan	Drawing Number
	Not For Construction	Project No: N/A	Date 05 September 2022	Drawn by JW	Checked by APPJ			project   originator   zone   level   type   role   number   rev
								LN11LZ - PPD - ZZ - 02 - DR - N/A - 20104

1. Do not scale off this drawing. All dimensions and levels to be checked on site before ordering materials or commencing work.
2. The owner of the property (or land) is ultimately responsible for complying with the relevant Planning Rules, Building Regulations and Party Wall etc. Act.
3. Any discrepancies to be reported to Peter Philip Developments Ltd prior to construction.
4. Peter Philip Developments accepts no liability for any expense, loss or damage arising from any variation made to this drawing or in the execution of the work.


©2019 Peter Philip Developments Limited. All rights reserved.

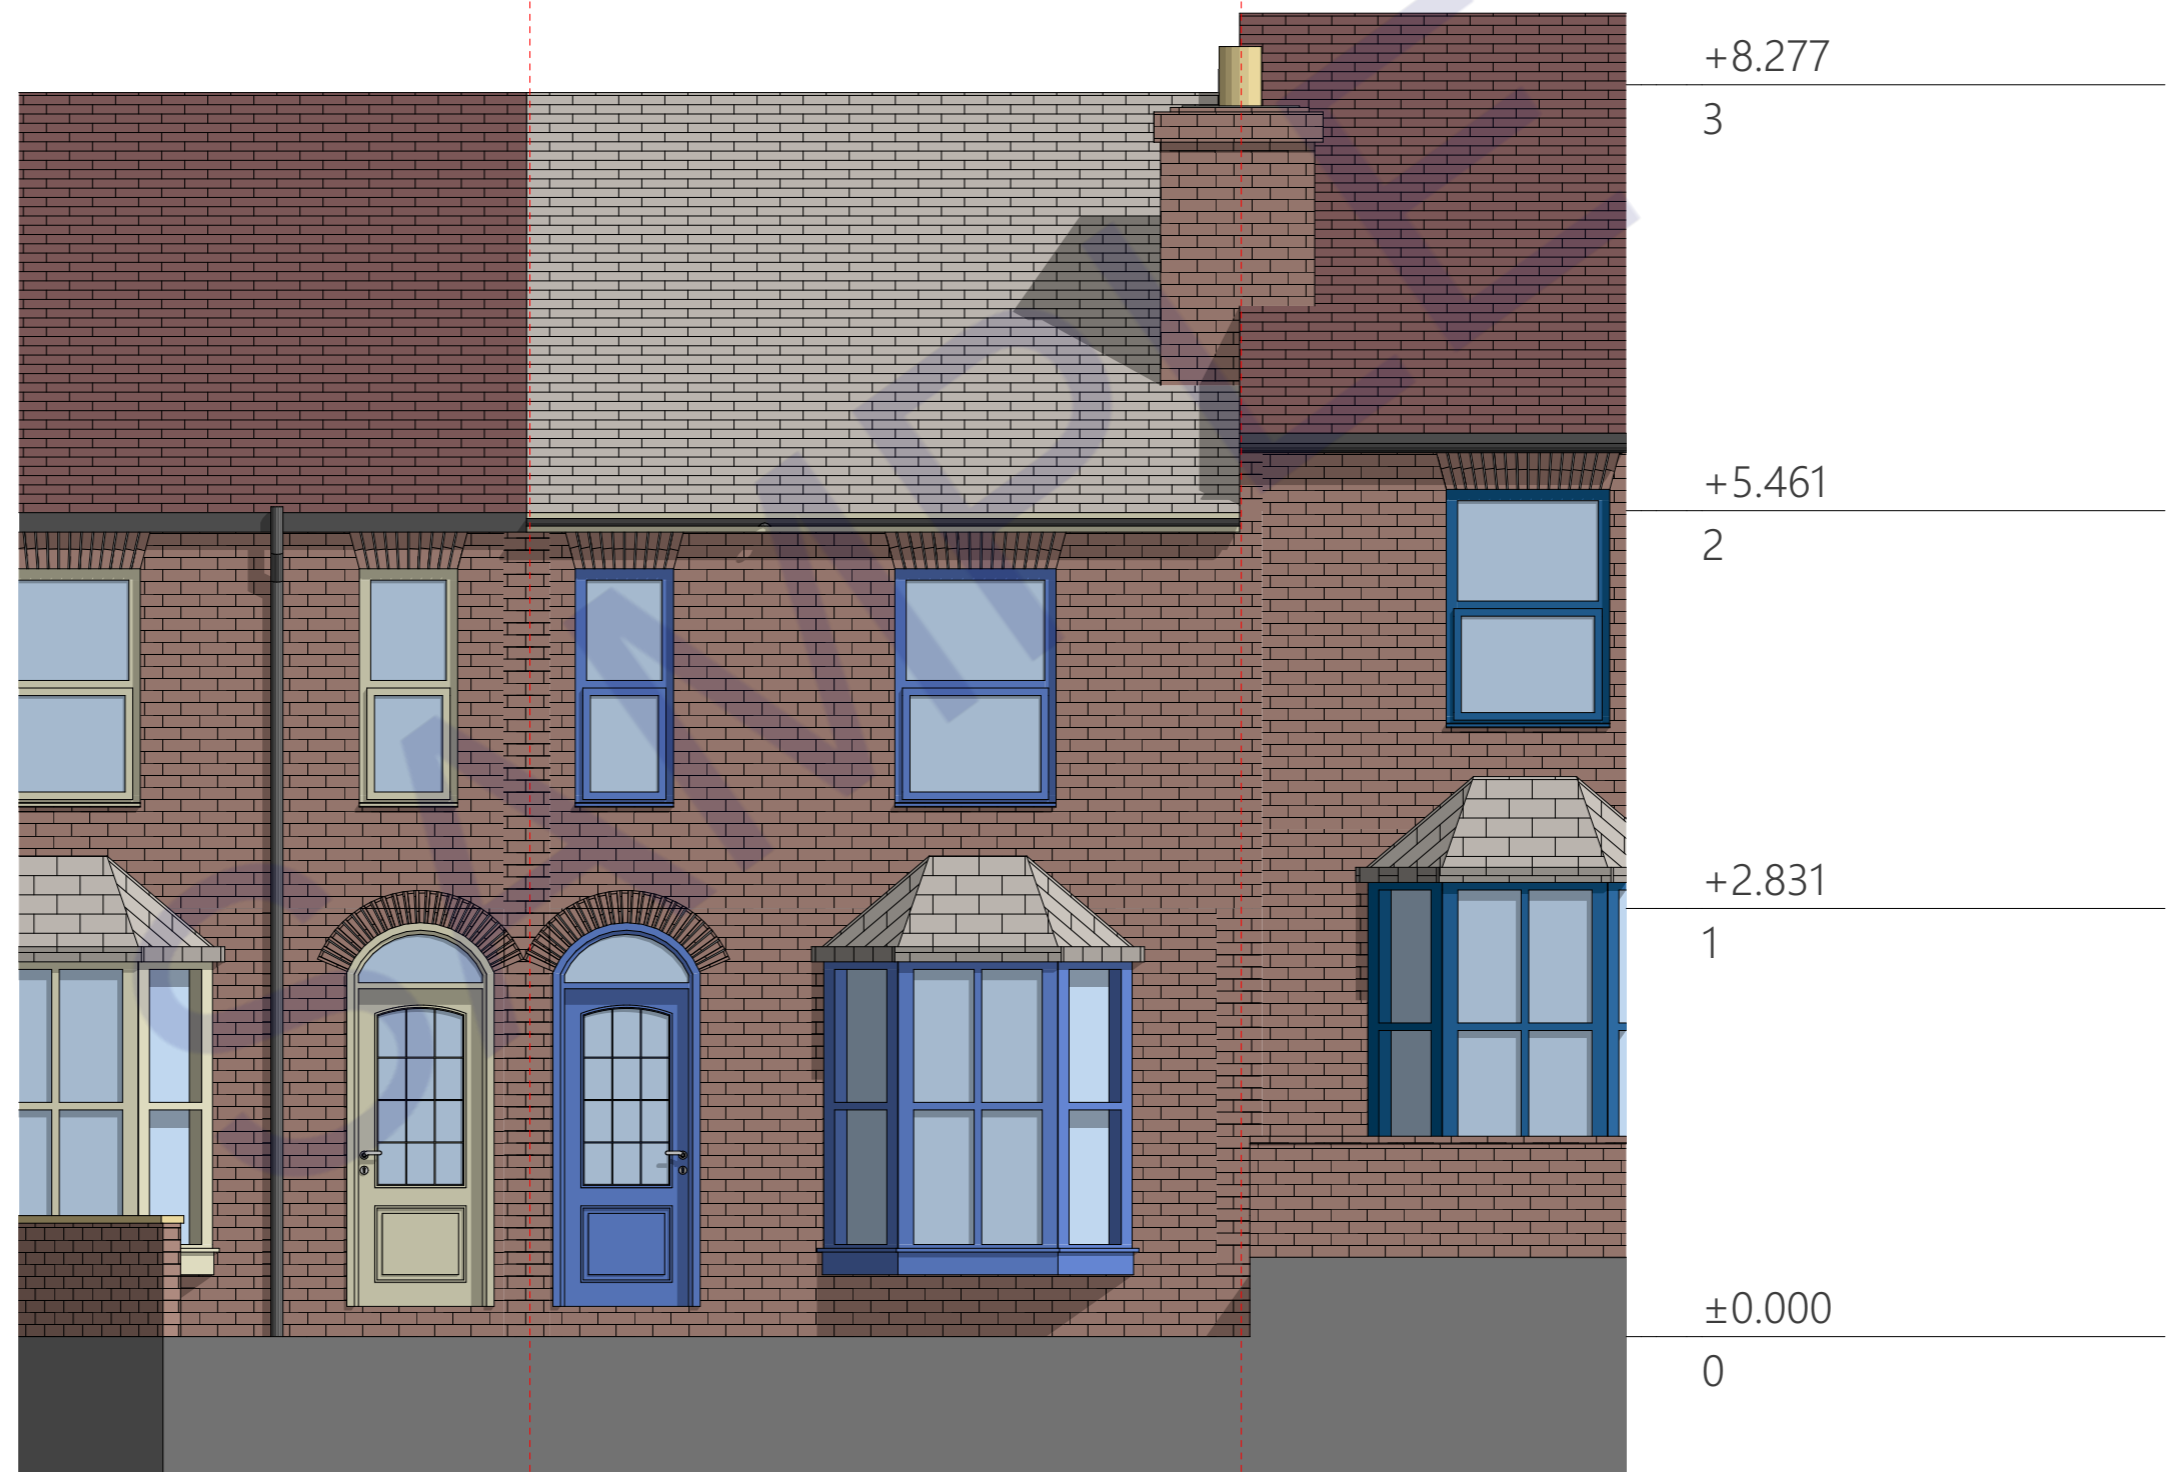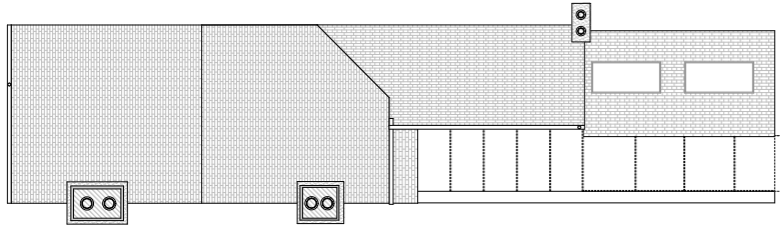

No. 25

No. 27

No. 29

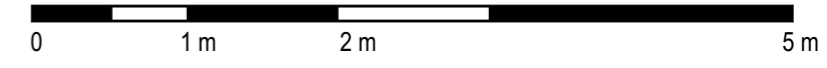


Proposed Front Elevation

	Status PRE LIM	Scale @ A3 1:50	Purpose of Issue Planning Permission	Originator Peter Philip Developments	Project Address	Project Description Single Storey Side Extension	Layout Title Elevations Proposed Proposed Front Elevation	Drawing Number															
	Not For Construction	Project No: N/A	Date 05 September 2022	Drawn by JW	Checked by APPJ			<table border="1"> <thead> <tr> <th>project</th> <th>originator</th> <th>zone</th> <th>level</th> <th>type</th> <th>role</th> <th>number</th> <th>rev</th> </tr> </thead> <tbody> <tr> <td>LN11LZ</td> <td>- PPD</td> <td>- ZZ</td> <td>- XX</td> <td>- DR</td> <td>- N/A</td> <td>- 21201</td> <td></td> </tr> </tbody> </table>	project	originator	zone	level	type	role	number	rev	LN11LZ	- PPD	- ZZ	- XX	- DR	- N/A	- 21201
project	originator	zone	level	type	role	number	rev																
LN11LZ	- PPD	- ZZ	- XX	- DR	- N/A	- 21201																	

1. Do not scale off this drawing. All dimensions and levels to be checked on site before ordering materials or commencing work.  
 2. The owner of the property (or land) is ultimately responsible for complying with the relevant Planning Rules, Building Regulations and Party Wall etc. Act.  
 3. Any discrepancies to be reported to Peter Philip Developments Ltd prior to construction.  
 4. Peter Philip Developments accepts no liability for any expense, loss or damage arising from any variation made to this drawing or in the execution of the work.

©2019 Peter Philip Developments Limited. All rights reserved.

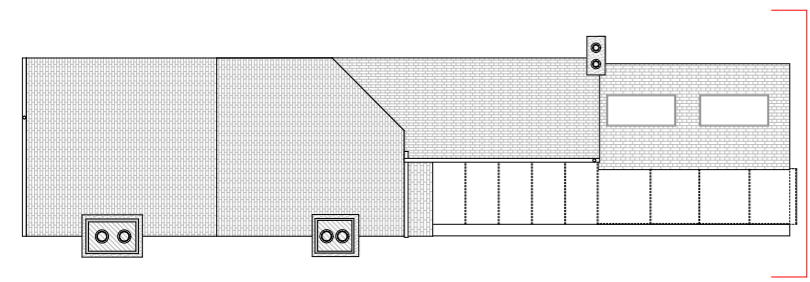

Proposed Rear Elevation



Status  
PRE LIM  
  
Not For  
Construction

Scale @ A3  
1:50  
  
Project No:  
N/A

Purpose of Issue  
Planning Permission  
  
Date  
05 September 2022

Originator  
Peter Philip Developments  
  
Drawn by  
JW  
Checked by  
APPJ

Project Address

Project Description  
Single Storey Side Extension


Layout Title  
Elevations Proposed  
Proposed Rear Elevation

Drawing Number							
project	originator	zone	level	type	role	number	rev
LN11LZ	- PPD	- ZZ	- XX	- DR	- N/A	- 21202	




1. Do not scale off this drawing. All dimensions and levels to be checked on site before ordering materials or commencing work.
2. The owner of the property (or land) is ultimately responsible for complying with the relevant Planning Rules, Building Regulations and Party Wall etc. Act.
3. Any discrepancies to be reported to Peter Philip Developments Ltd prior to construction.
4. Peter Philip Developments accepts no liability for any expense, loss or damage arising from any variation made to this drawing or in the execution of the work.


©2019 Peter Philip Developments Limited. All rights reserved.

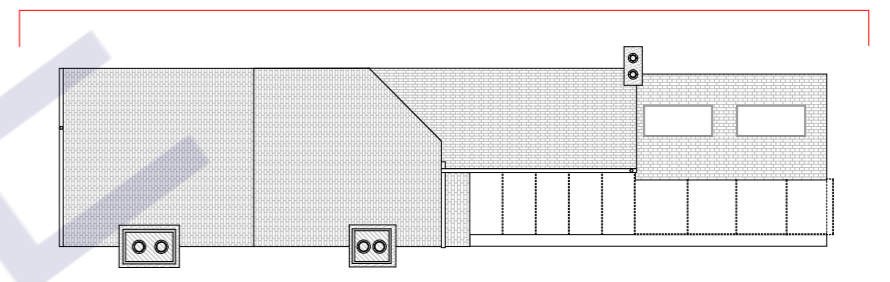

Proposed Side 01 Elevation

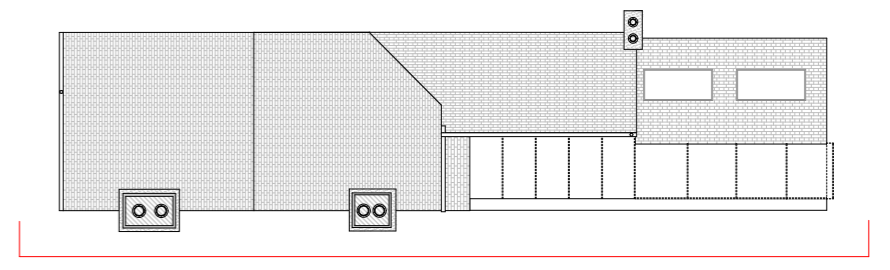

Proposed Side 02 Elevation


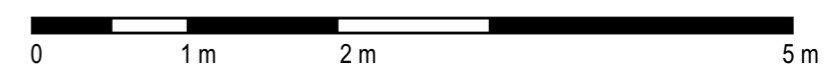


Proposed Side 01 & Side 02 Elevation

	Status PRE LIM	Scale @ A3 1:50	Purpose of Issue Planning Permission	Originator Peter Philip Developments	Project Address	Project Description Single Storey Side Extension	Layout Title Elevations Proposed Proposed Side 01 & Side 02 Elevation	Drawing Number															
	Not For Construction	Project No: N/A	Date 05 September 2022	Drawn by JW	Checked by APPJ			<table border="1"> <thead> <tr> <th>project</th> <th>originator</th> <th>zone</th> <th>level</th> <th>type</th> <th>role</th> <th>number</th> <th>rev</th> </tr> </thead> <tbody> <tr> <td>LN11LZ</td> <td>- PPD</td> <td>- ZZ</td> <td>- XX</td> <td>- DR</td> <td>- N/A</td> <td>21203</td> <td></td> </tr> </tbody> </table>	project	originator	zone	level	type	role	number	rev	LN11LZ	- PPD	- ZZ	- XX	- DR	- N/A	21203
project	originator	zone	level	type	role	number	rev																
LN11LZ	- PPD	- ZZ	- XX	- DR	- N/A	21203																	

1. Do not scale off this drawing. All dimensions and levels to be checked on site before ordering materials or commencing work.
2. The owner of the property (or land) is ultimately responsible for complying with the relevant Planning Rules, Building Regulations and Party Wall etc. Act.
3. Any discrepancies to be reported to Peter Philip Developments Ltd prior to construction.
4. Peter Philip Developments accepts no liability for any expense, loss or damage arising from any variation made to this drawing or in the execution of the work.



©2019 Peter Philip Developments Limited. All rights reserved.

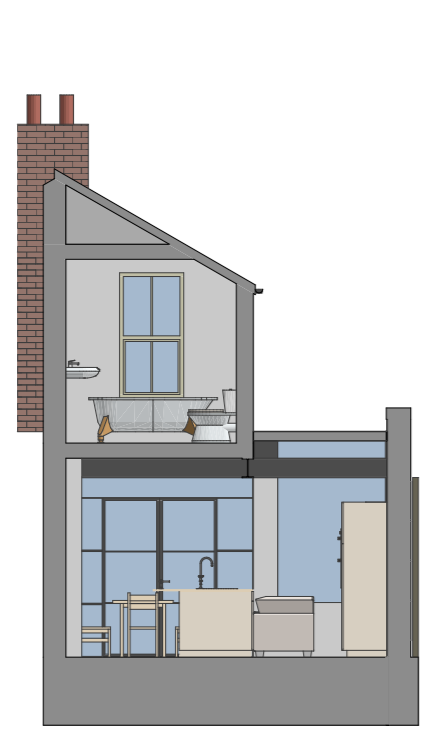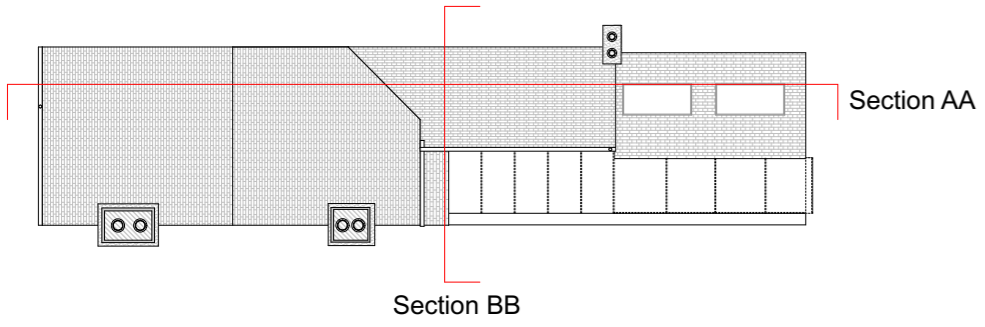

Proposed Section BB



Proposed Section AA

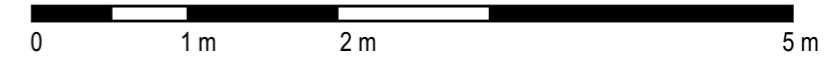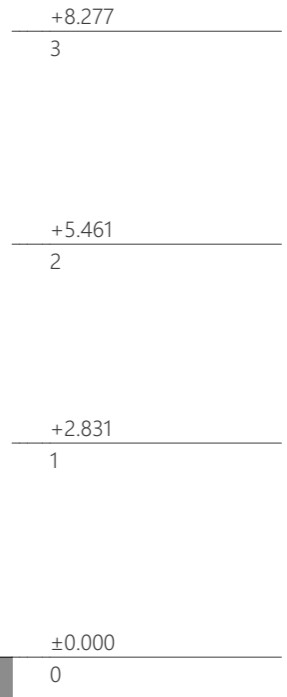

Proposed Section AA & BB

	Status	Scale @ A3	Purpose of Issue	Originator	Project Address	Project Description	Layout Title	Drawing Number
	PRE LIM	1:50	Planning Permission	Peter Philip Developments		Single Storey Side Extension	Sections Proposed	project   originator   zone   level   type   role   number   rev
	Not For Construction	Project No: N/A	Date: 05 September 2022	Drawn by: JW   Checked by: APPJ			Proposed Section AA & Section BB	LN11LZ - PPD - ZZ - XX - DR - N/A - 21301

1. Do not scale off this drawing. All dimensions and levels to be checked on site before ordering materials or commencing work.
2. The owner of the property (or land) is ultimately responsible for complying with the relevant Planning Rules, Building Regulations and Party Wall etc. Act.
3. Any discrepancies to be reported to Peter Philip Developments Ltd prior to construction.
4. Peter Philip Developments accepts no liability for any expense, loss or damage arising from any variation made to this drawing or in the execution of the work.

©2019 Peter Philip Developments Limited. All rights reserved.



Proposed Internal Visual



Status  
PRE LIM  
  
Not For  
Construction

Scale @ A3  
N/A  
  
Project No:  
N/A

Purpose of Issue  
Planning Permission  
  
Date  
05 September 2022

Originator  
Peter Philip Developments  
  
Drawn by  
JW  
  
Checked by  
APPJ

Project Address

Project Description  
Single Storey Side Extension

Layout Title  
Visuals Proposed  
Proposed Internal Visual

Drawing Number  
project | originator | zone | level | type | role | number | rev  
LN11LZ - PPD - ZZ - XX - DR - N/A - 214101

1. Do not scale off this drawing. All dimensions and levels to be checked on site before ordering materials or commencing work.
2. The owner of the property (or land) is ultimately responsible for complying with the relevant Planning Rules, Building Regulations and Party Wall etc. Act.
3. Any discrepancies to be reported to Peter Philip Developments Ltd prior to construction.
4. Peter Philip Developments accepts no liability for any expense, loss or damage arising from any variation made to this drawing or in the execution of the work.

©2019 Peter Philip Developments Limited. All rights reserved.



Proposed Rear Visual



Status  
PRE LIM  
  
Not For  
Construction

Scale @ A3  
N/A  
  
Project No:  
N/A

Purpose of Issue  
Planning Permission  
  
Date  
05 September 2022

Originator  
Peter Philip Developments  
  
Drawn by  
JW  
  
Checked by  
APPJ

Project Address

Project Description  
Single Storey Side Extension

Layout Title  
Visuals Proposed  
Proposed Rear Visual

Drawing Number							
project	originator	zone	level	type	role	number	rev
LN11LZ	- PPD -	-	-	-	- N/A -	214202	